



CONSTRUCTION



3

A-201



A-20



Scale= 1/4" = 1'-0" A-20



Scale= 1/4" = 1'-0" A-20



All ideas, designs, arrangement and plans indicated or represented by this drawing are the property of Panda Express Inc. and were created for use on this specific project. None of these ideas, designs, arrangements or plans may be used by or disclosed to any person, firm, or corporation without the written permission of Panda Express Inc.

REVISIONS:

OWNER REVISIONS	01-30-2017

ISSUE DATE:


	ISSUE FOR PERMIT	10-20-21
	ISSUE FOR BID	01-30-22

DRAWN BY: AE/SS

PANDA PROJECT #: D23503

PANDA STORE #

ARCH PROJECT #: 261-443

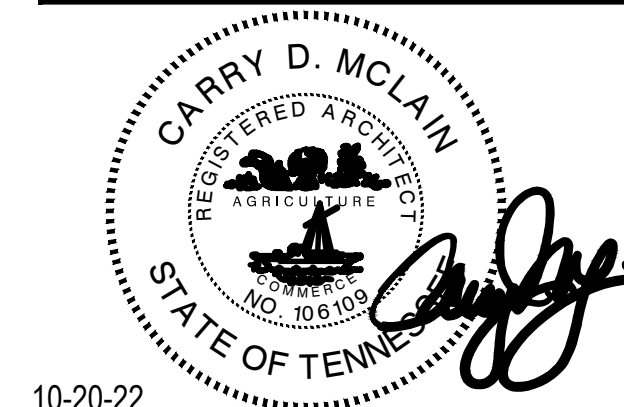

10-20-22

PANDA EXPRESS

PANDA HOME 2600
NORTH RIVERSIDE DR & 2ND ST.
CLARKSVILLE, TN 37040

A-201

EXTERIOR
ELEVATIONS

PANDA HOME 2600 R4