

ALL INTERIOR GRAPHICS MUST BE
PURCHASED FROM APPROVED VENDORS

APA COLR GRAPHICS
CONTACT: TONY TANTILLO (404) 355-1355
ORDER EMAIL: tony@apacolorgraphics.com

MOSS INC.
CONTACT: DJ SCANDIFF (773) 435-7617
ORDER EMAIL: djscandiff@mossinc.com
or
CONTACT: ROB LORTS (773) 435-7655
ORDER EMAIL: rlorts@mossinc.com

VISUAL GRAPHIC SYSTEMS, INC.
CONTACT: GREG MOROZ (330) 268-7587
ORDER EMAIL: BURGERKING@VGS-INC.COM

LSI INDUSTRIES
CONTACT: MICHELLE BURTON - MCGINNIS (330) 494-9444
ORDER EMAIL: michelle.burton-mcginnis@lsi-industries.com

FLOOR FINISH KEY


SYMBOL	TAG
	CT-25G FIELD TILE
	CT-27G RESTROOM TILE
	CT-28G ACCENT TILE
	CT-29G ACCENT TILE

KEY NOTES

- 1 FLOOR TILE TO CONTINUE TO KNEE WALL
- 2 TRANSITION TO KITCHEN FLOOR TILE HERE
- 3 TRANSITION TO RESTROOM FLOOR TILE HERE
- 4 GC TO INSTALL CT-30G WALL T.C. @ FIXTURE

GENERAL NOTES

1. GC TO INSTALL ACCENT FLOOR TILE AS SHOWN ON FINISH PLAN. ALL FLOOR GROUT LINES TO ALIGN WITH ONE ANOTHER.

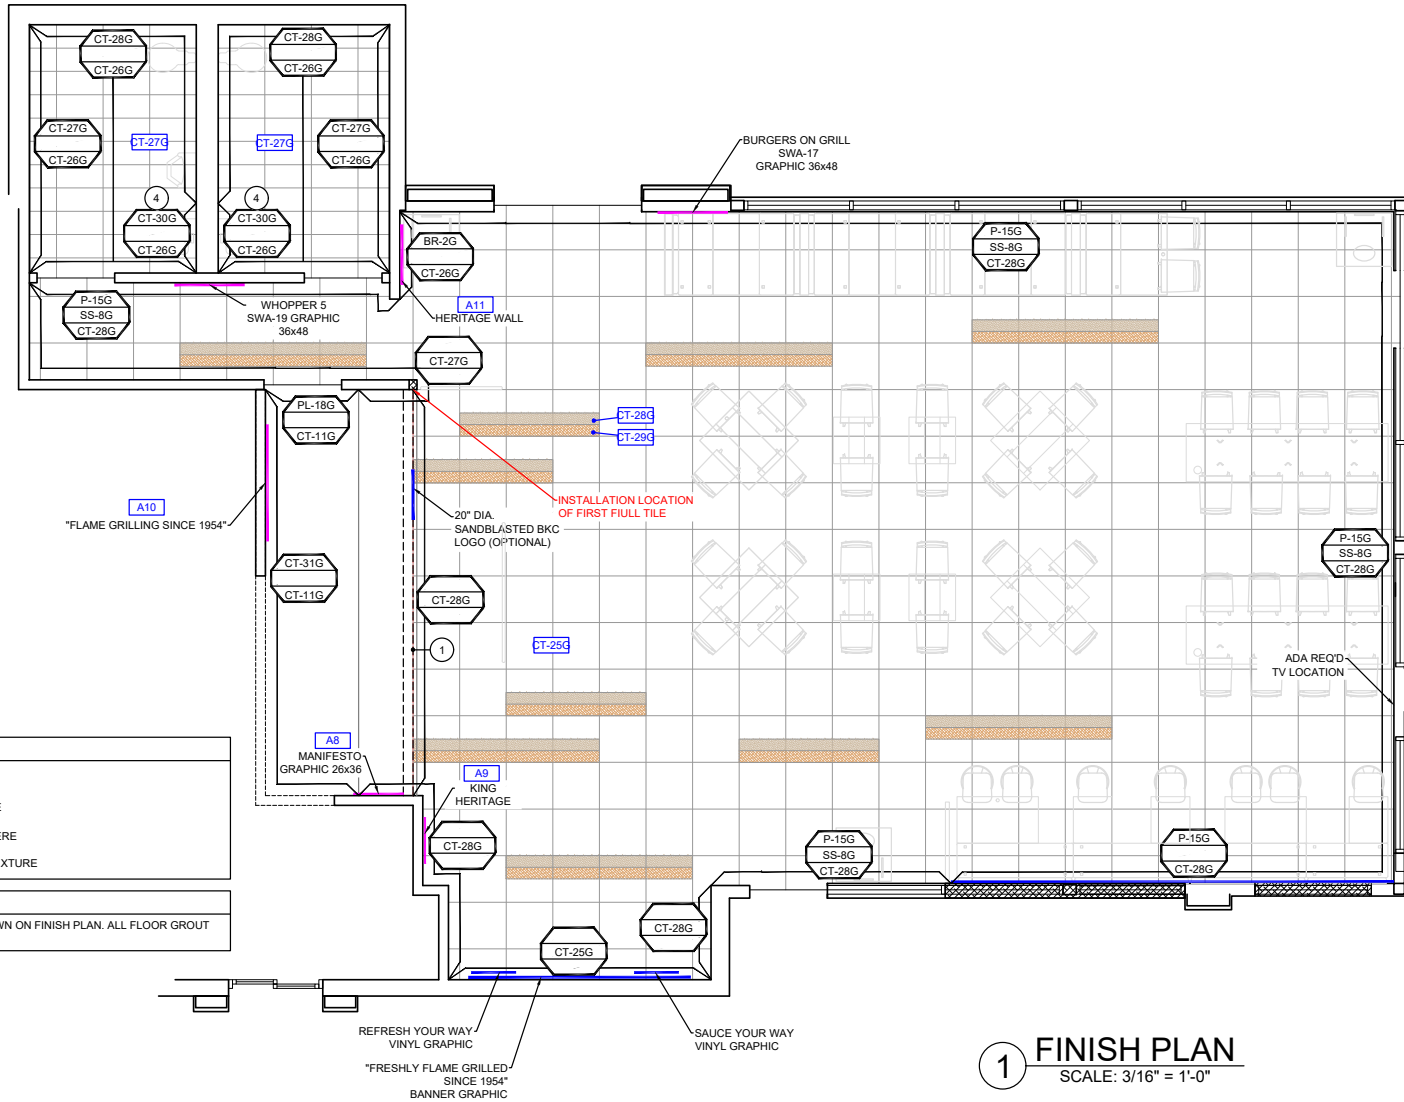

1 **FINISH PLAN**
SCALE: 3/16" = 1'-0"