


89/36-37

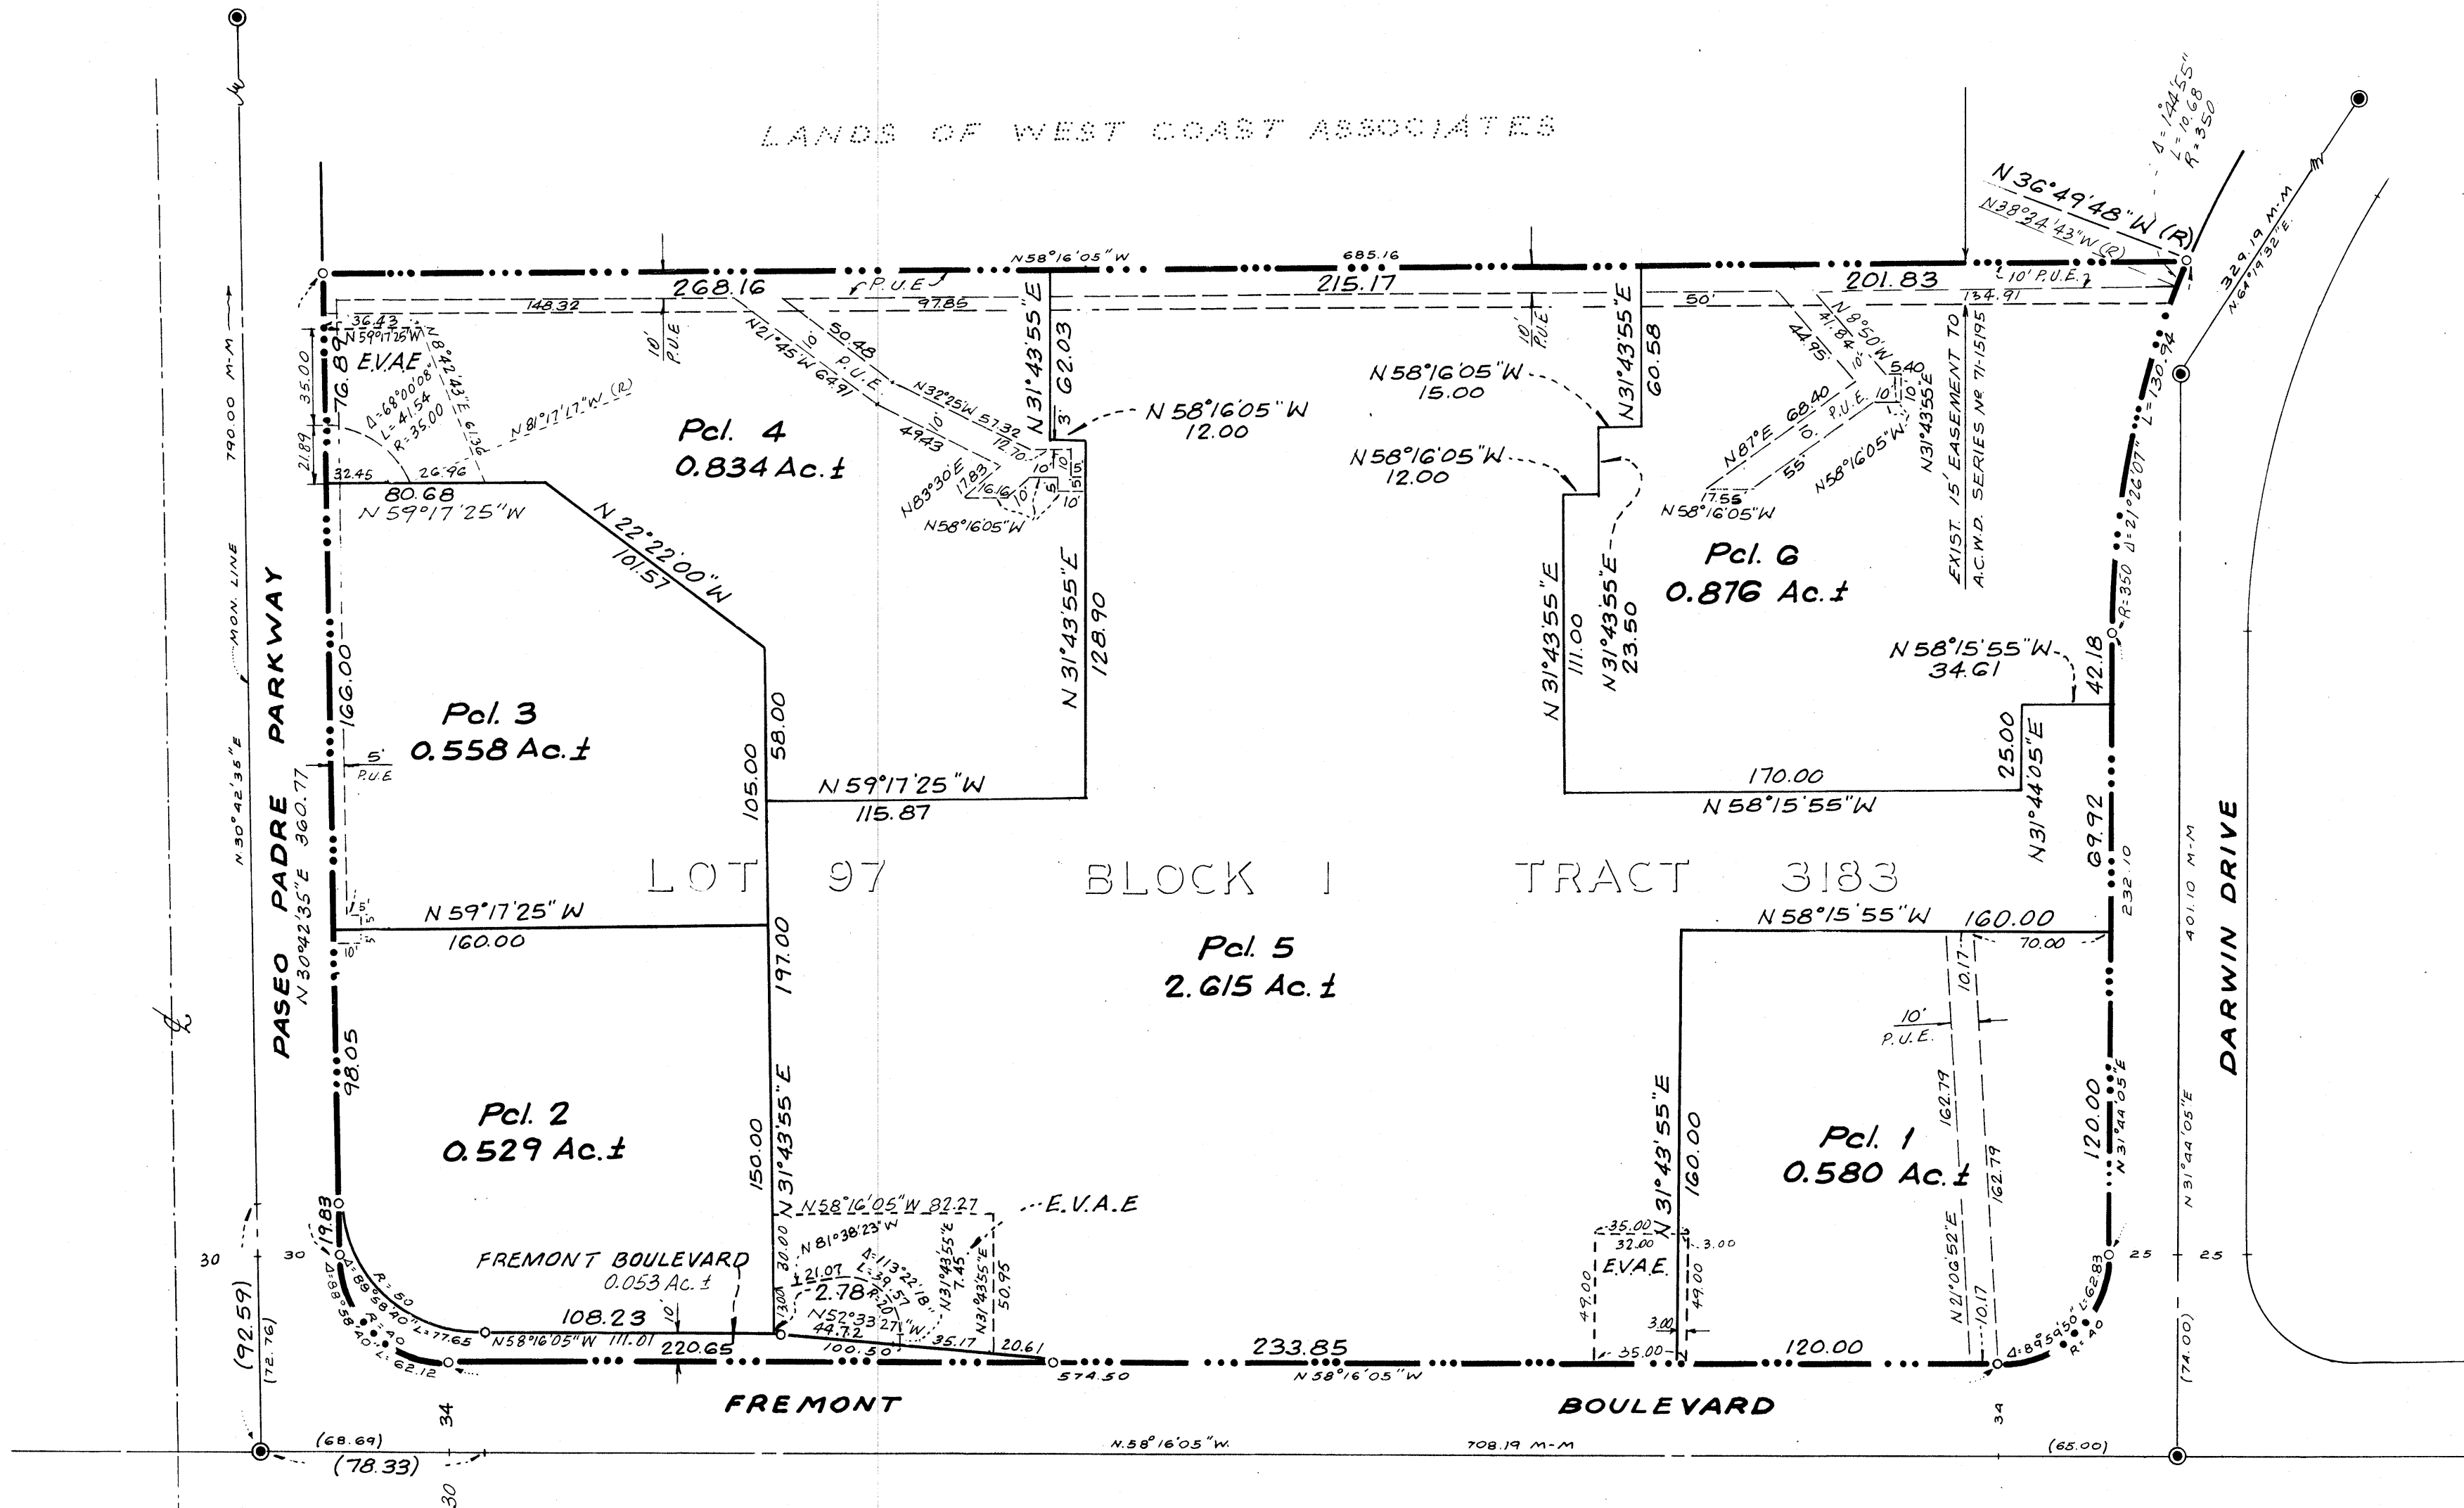

★ USE WITH CAUTION ★
THIS IS A PUBLIC WORKS DEPARTMENT
WORKING COPY OF AN OFFICIAL MAP
ON FILE IN THE OFFICE OF THE COUNTY
RECORDER, COUNTY OF ALAMEDA. OF-
FICE INFORMATION OR CALCULATIONS
MAY HAVE BEEN ADDED HEREON.

PARCEL MAP 1869
CITY OF FREMONT
ALAMEDA COUNTY, CALIFORNIA
SCALE 1"=50' FEBRUARY 1976

MacKay & Samps
CIVIL ENGINEERS
33375 ALVARADO-NILES ROAD
UNION CITY, CALIFORNIA

LEGEND~NOTES
○ INDICATES SET 3/4" IRON PIPE
● INDICATES FOUND CONCRETE MONUMENT WITH IRON RING AND COVER
P.U.E. INDICATES PUBLIC UTILITY EASEMENT
E.V.A.E. INDICATES EMERGENCY VEHICLE ACCESS EASEMENT

BASIS OF BEARINGS
THE BEARING OF N 30° 42' 35" E. ALONG THE MONUMENT LINE OF PASEO PADRE PARKWAY,
AS SHOWN ON TRACT 3002 NORTHGATE UNIT NO. 1, AND FILED FOR RECORD IN BOOK 57,
PAGES 73 THRU 79 (BA 80852), ALAMEDA COUNTY RECORDS, WAS TAKEN AS THE
BASIS OF BEARINGS SHOWN HEREON.

14C 106D

76-40024

10024

SHEET 2 OF 2 SHEETS

8944

24P8

filed 3-17-76

89/3187/37